


Pratt MUNSON GALLERY

FLOOR PLAN

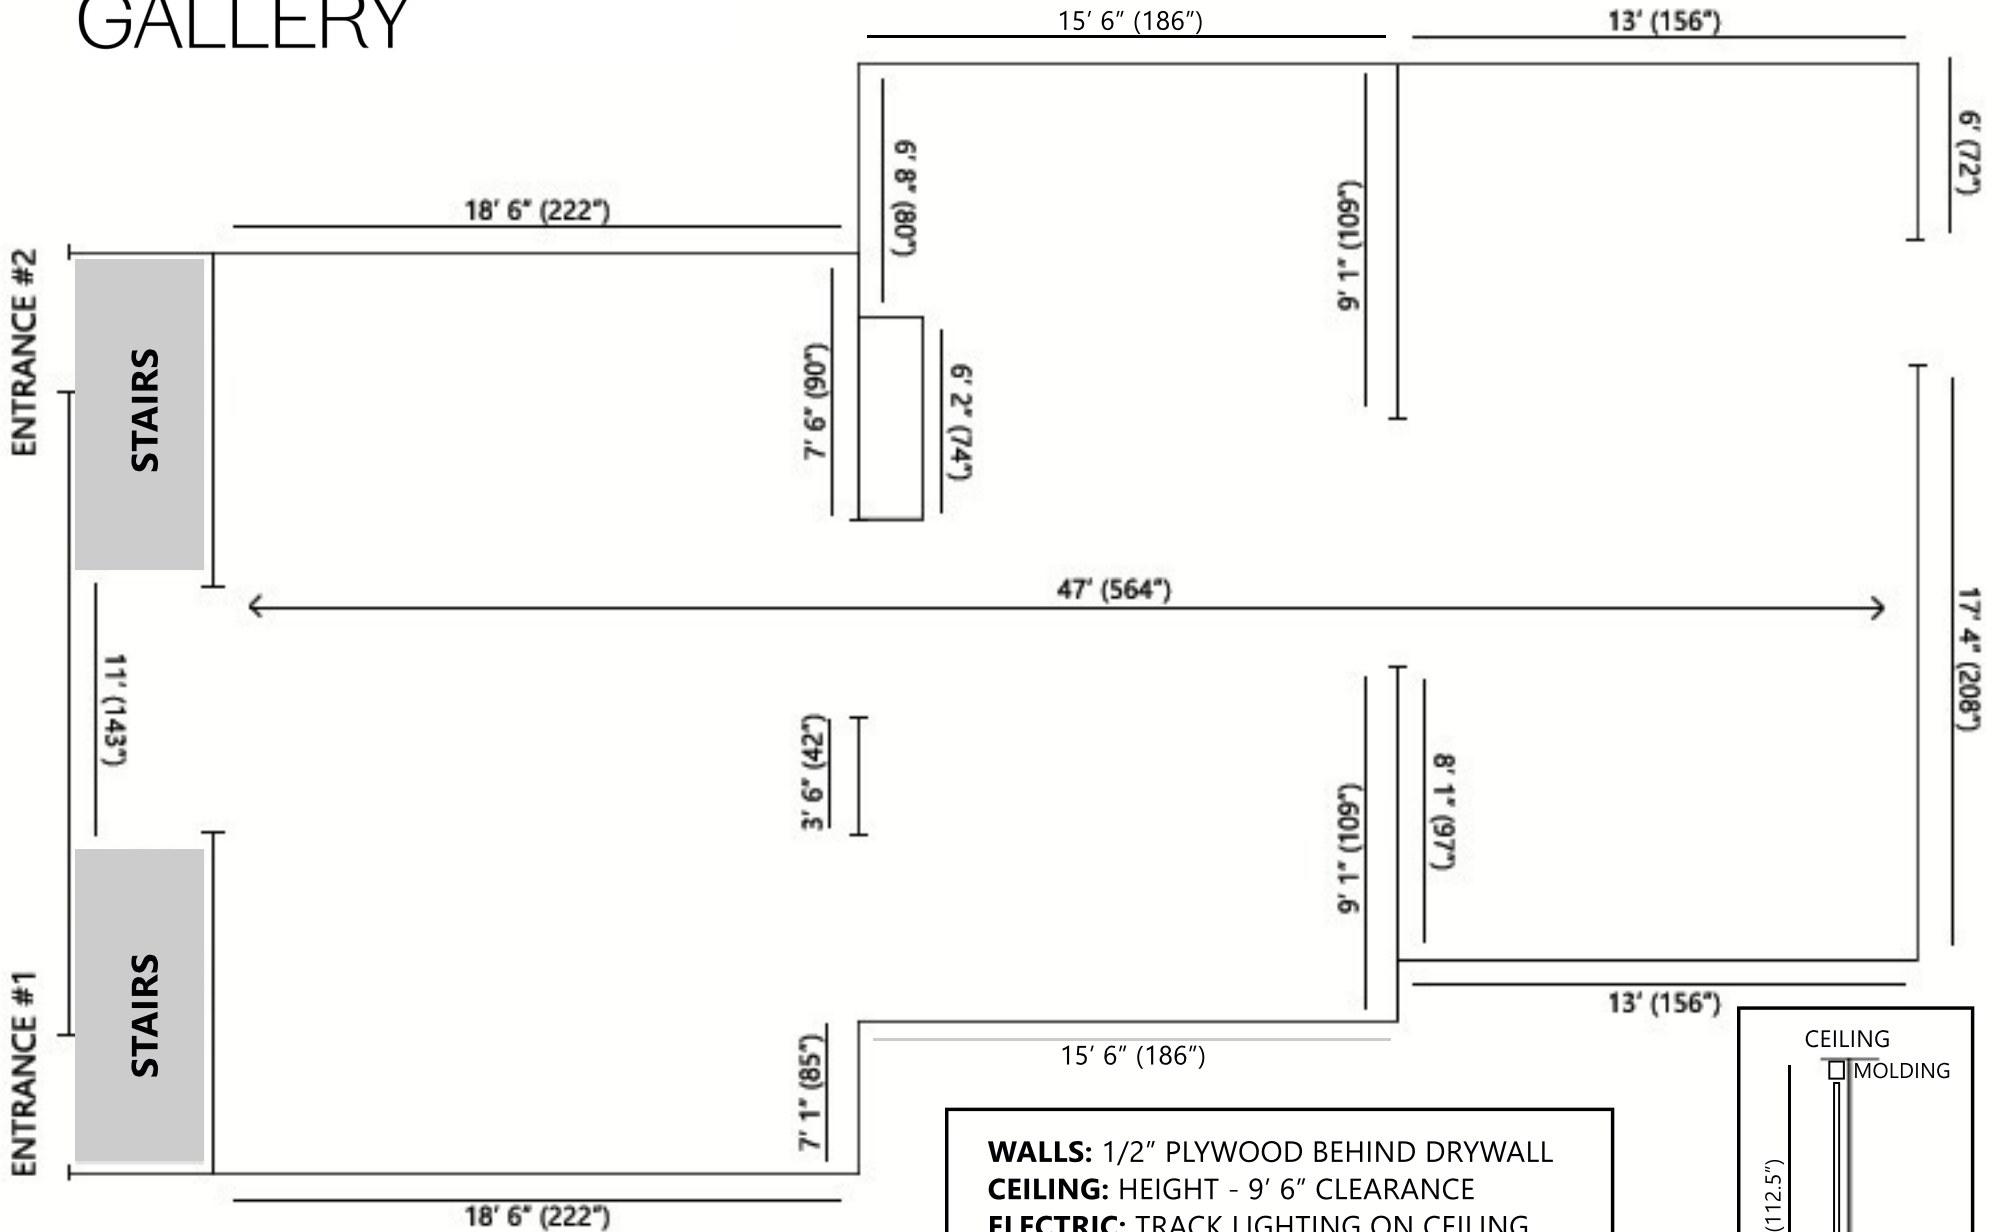

WALLS: 1/2" PLYWOOD BEHIND DRYWALL
CEILING: HEIGHT - 9' 6" CLEARANCE
ELECTRIC: TRACK LIGHTING ON CEILING
FLOORS: HARDWOOD FLOORING.
 OUTLETS LINING GALLERY ON BASEBOARDS

NOTHING TO BE HUNG FROM CEILING

